


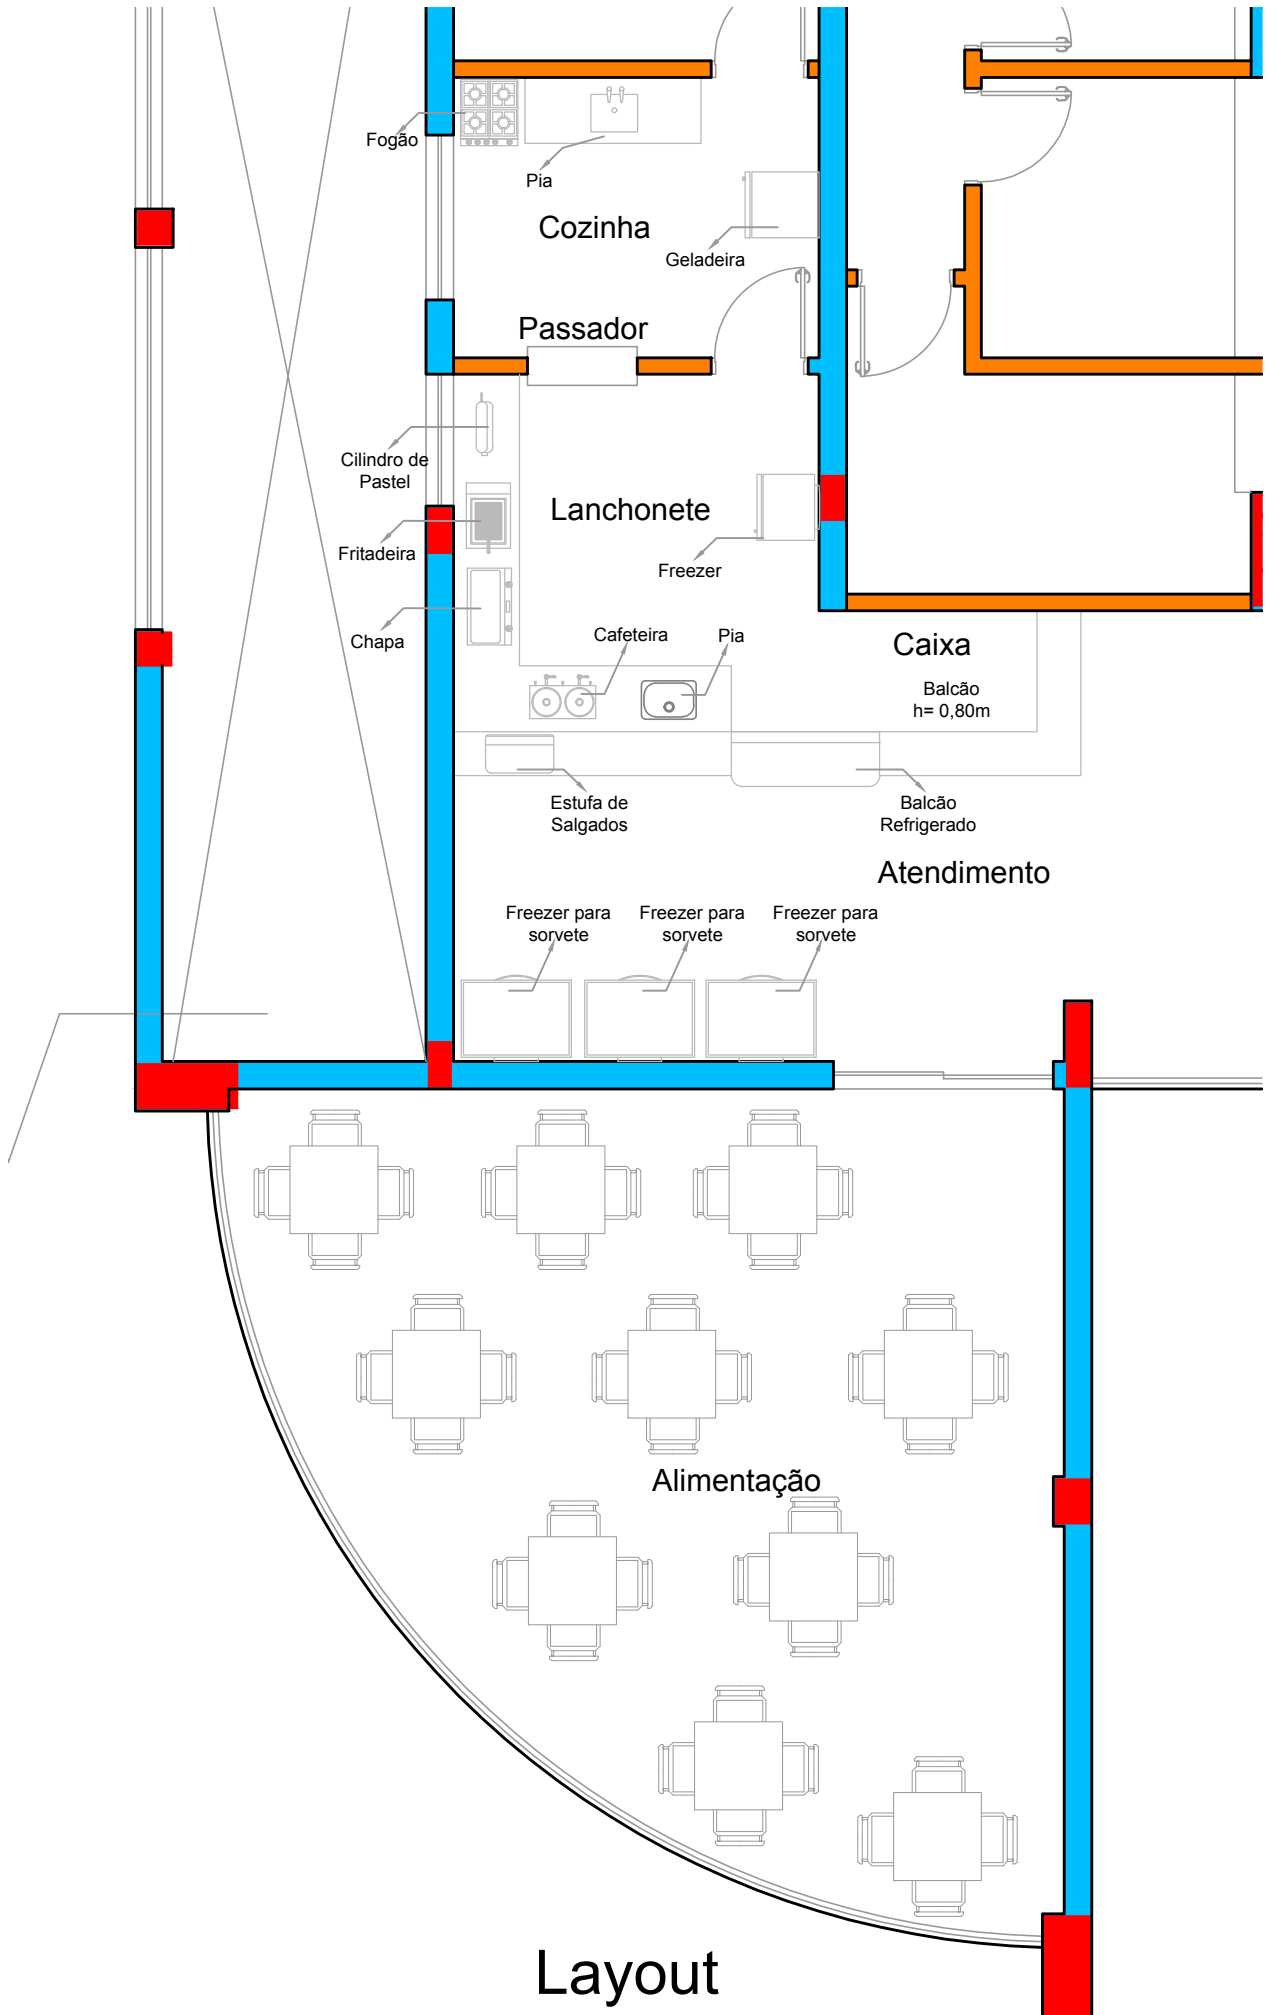

Layout
Lanchonete