
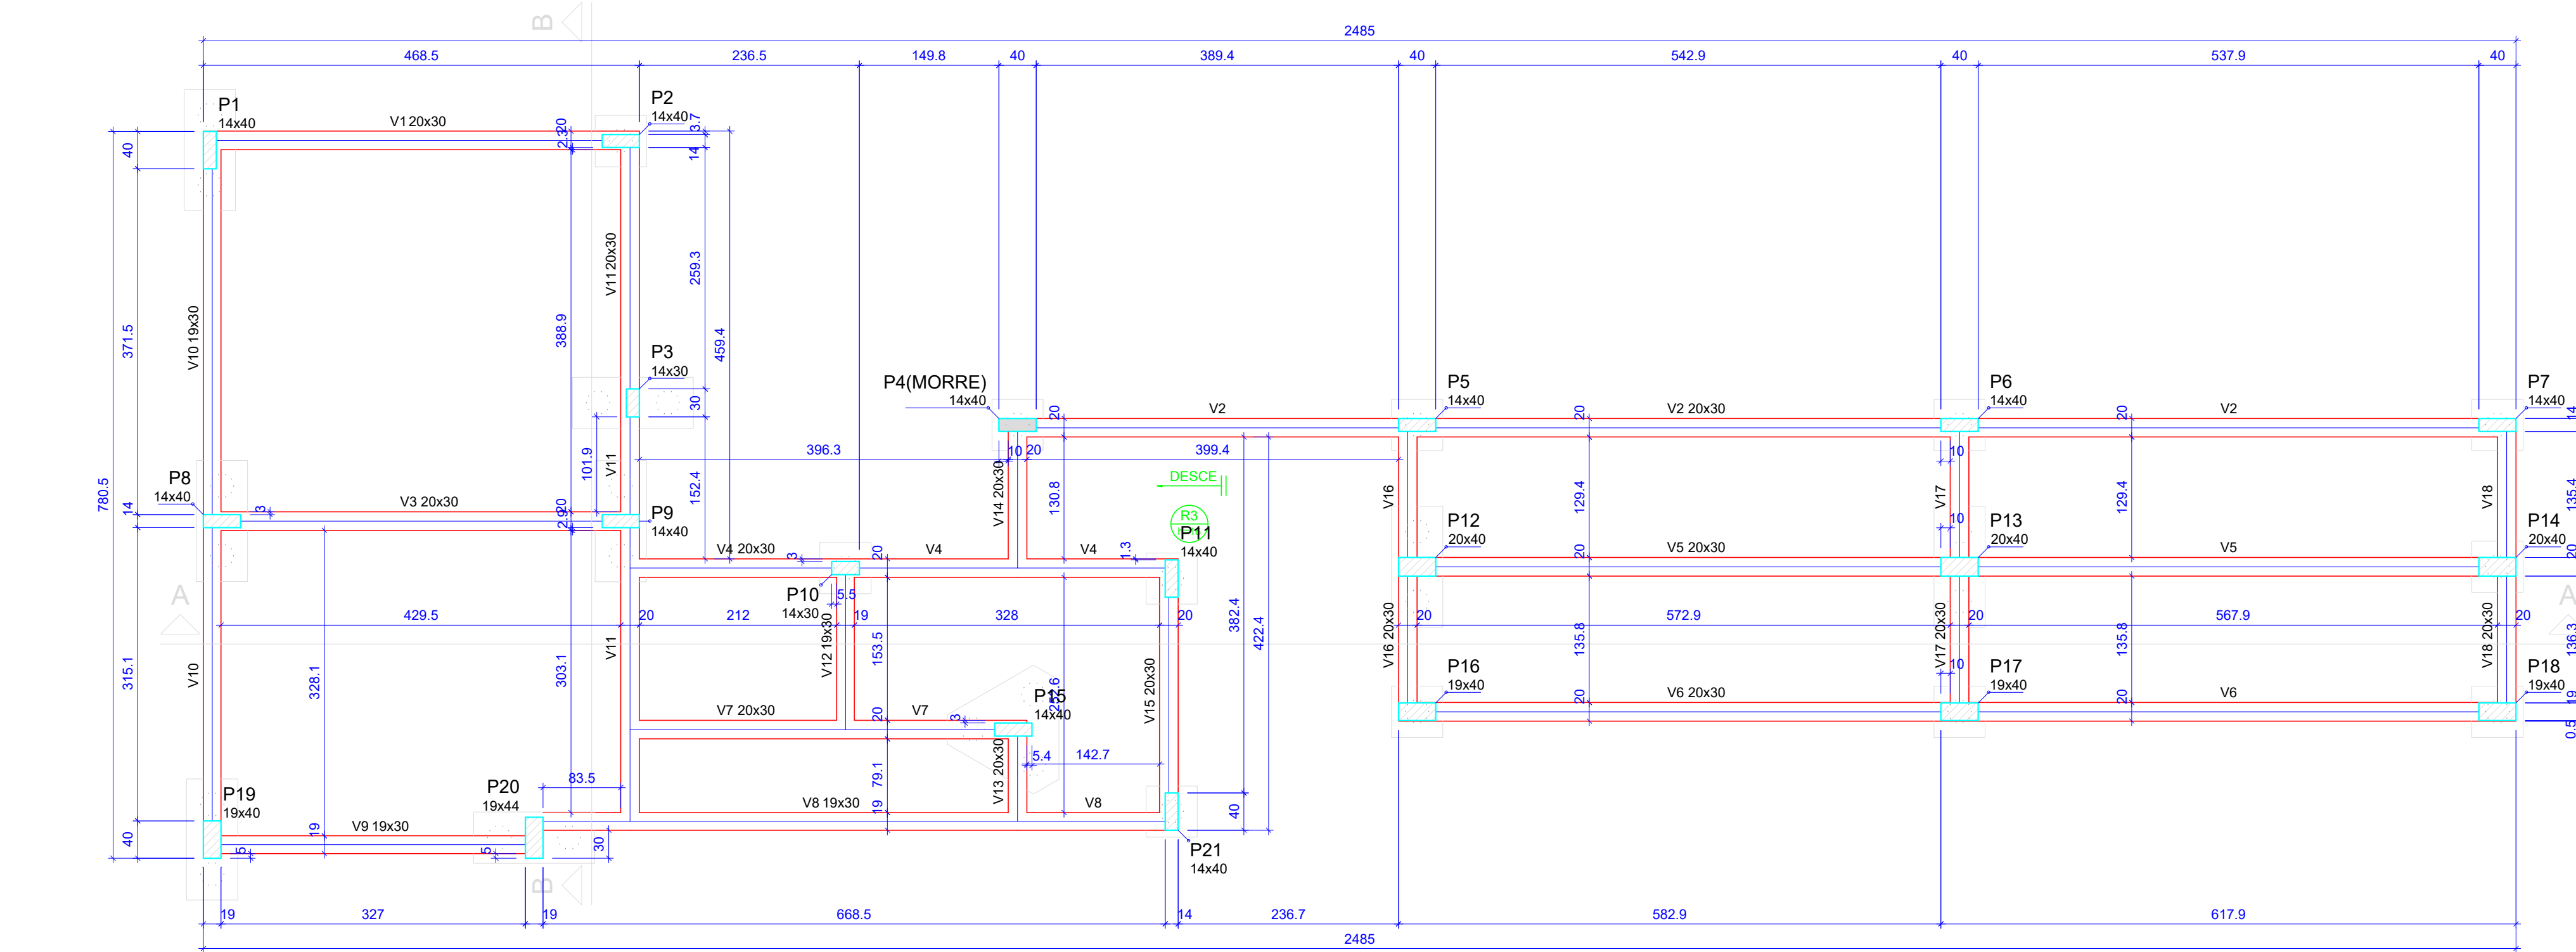
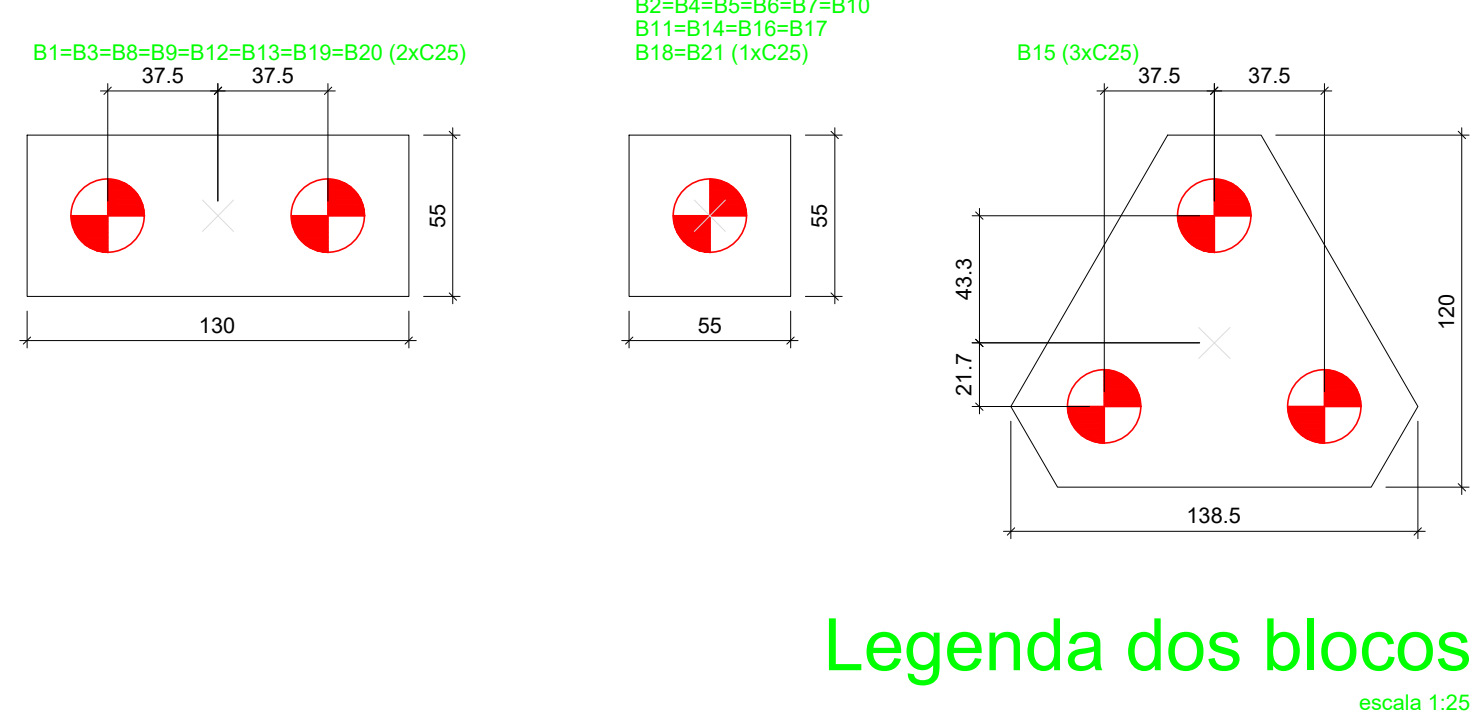


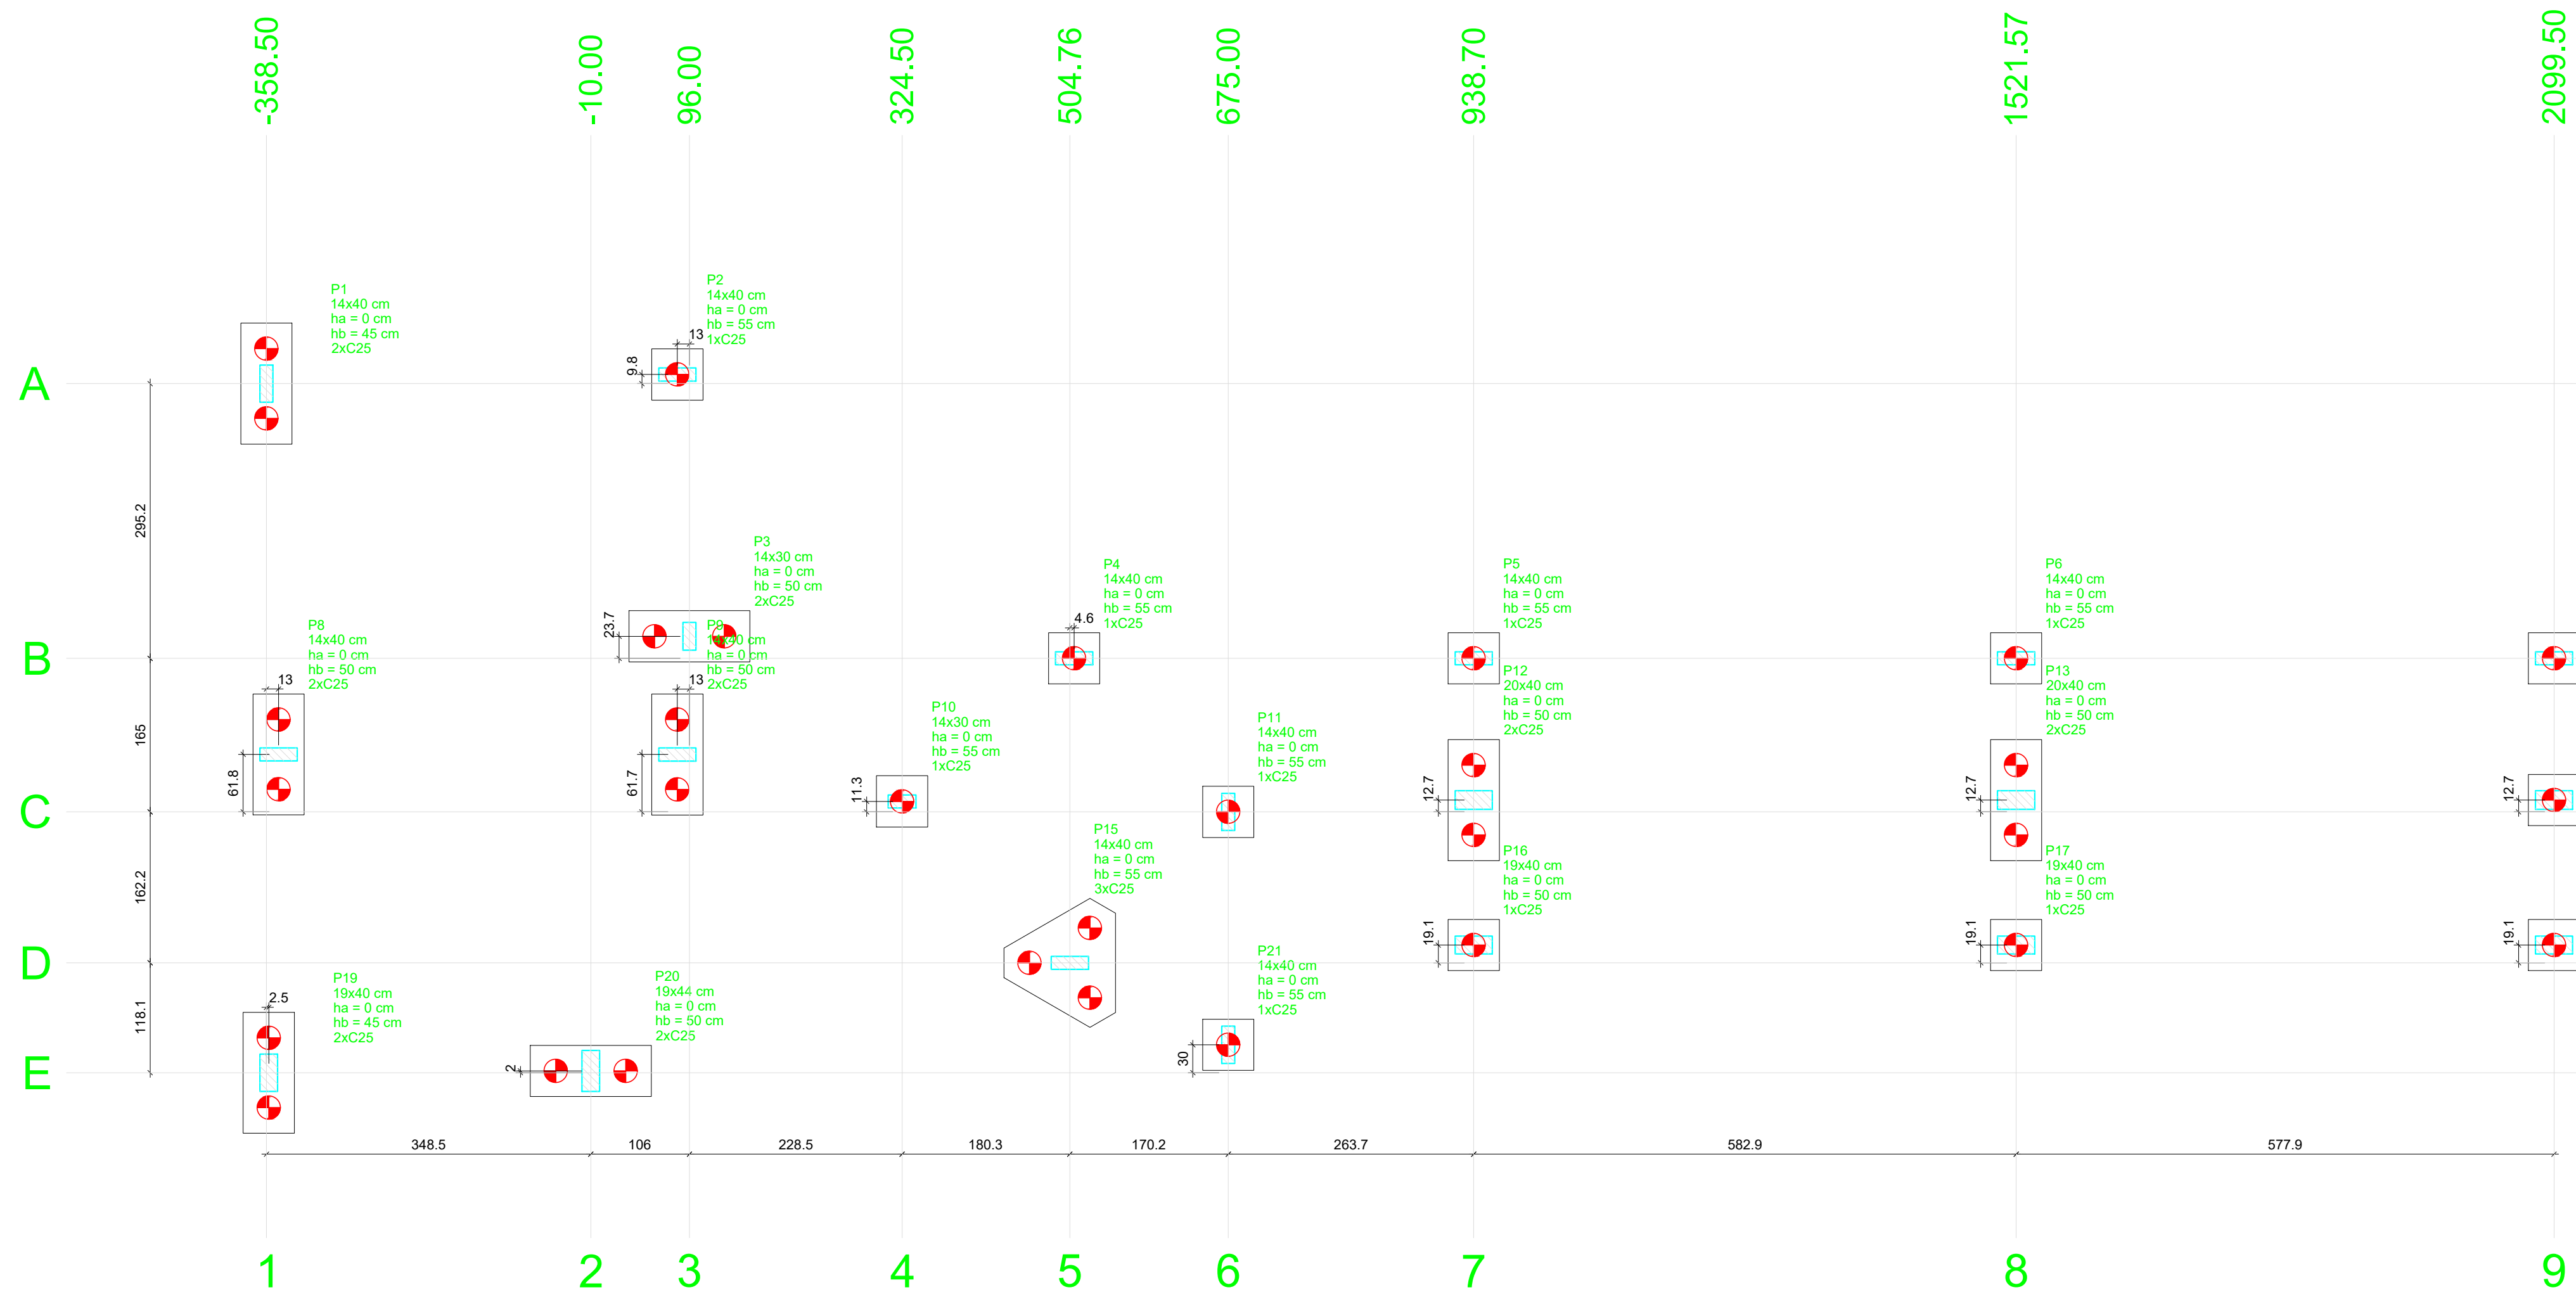


Forma do pavimento BALDRAME (Nível 0) escala 1:50

Nome	Seção	Pilar										Fundação						Banco	
		X (cm)	Y (cm)	Carga Máx (tf)	Carga Min (tf)	Mx (kgf.m)	My (kgf.m)	Fx (tf)	Fy (tf)	Lado B (cm)	Lado H (cm)	H1 / H0 (cm)	Nb (cm)	Estaca	Base tub. (cm)				
P1	14x40	-358.50	2964.04	7.8	6.2	700	100	0.1	0.8	130	55	0	45	2	C25 - 30				
P2	14x40	83.00	2973.81	8.5	6.0	200	300	0.3	0.3	55	55	0	50	2	C25 - 40				
P3	14x40	96.00	2662.50	6.1	-0.3	700	100	0.1	0.8	130	55	0	50	2	C25 - 35				
P4	14x40	509.32	2668.85	1.7	1.3	100	100	0.1	0.1	55	55	0	55	1	C25 - 40				
P5	14x40	938.70	2668.85	3.3	2.0	100	100	0.1	0.2	55	55	0	55	1	C25 - 40				
P6	14x40	1521.57	2668.85	4.2	2.5	100	200	0.2	0.2	55	55	0	55	1	C25 - 40				
P7	14x40	2099.50	2668.85	2.7	1.1	100	400	0.5	0.2	55	55	0	55	1	C25 - 40				
P8	14x40	-345.50	2503.82	15.3	12.8	100	400	0.7	0.1	130	55	0	50	2	C25 - 35				
P9	14x40	83.00	2503.82	16.2	9.0	200	400	0.5	0.3	130	55	0	50	2	C25 - 35				
P10	14x40	324.50	2515.10	8.1	7.1	300	200	0.2	0.4	55	55	0	50	1	C25 - 40				
P11	14x40	675.00	2515.10	15.4	2.8	400	100	0.1	0.5	55	55	0	50	1	C25 - 40				
P12	20x40	938.70	2515.10	9.4	7.4	300	600	0.7	0.4	130	55	0	50	2	C25 - 35				
P13	20x40	1521.57	2515.10	15.4	13.3	300	200	0.2	0.4	130	55	0	50	2	C25 - 35				
P14	20x40	2099.50	2515.10	7.2	6.0	300	400	0.5	0.4	55	55	0	50	1	C25 - 35				
P15	14x40	504.76	2341.64	5.5	4.6	400	1100	1.4	0.5	130	120	0	50	3	C25 - 40				
P16	19x40	938.70	2341.64	19.9	0.5	300	500	0.6	0.3	55	55	0	50	1	C25 - 35				
P17	19x40	1521.57	2341.64	4.8	2.3	300	200	0.3	0.3	55	55	0	50	1	C25 - 35				
P18	19x40	2099.50	2341.64	2.5	3.3	300	300	0.3	0.3	55	55	0	45	2	C25 - 30				
P19	19x40	-358.50	2223.50	9.5	7.4	800	300	0.4	0.9	130	55	0	50	2	C25 - 30				
P20	19x40	-10.00	2223.50	13.1	10.6	300	300	0.4	0.8	130	55	0	4	2	C25 - 35				
P21	14x40	675.00	2223.50	2.9	1.5	500	100	0.1	0.5	55	55	0	50	1	C25 - 40				

Simbologia		Estacas		
Nome	if (cm)	Quantidade		
C25	25.00	31		


Localização no eixo X		Localização no eixo Y	
Coordenadas (cm)	Nome	Coordenadas (cm)	Nome
-358.50	P19	2973.81	P2
-345.50	P8	2964.04	P1
-10.00	P20	2662.50	P3
83.00	P9	2668.85	P4, P5, P6, P7
96.00	P3	2503.82	P8
324.50	P10	2515.10	P12, P13, P14
504.76	P15	2515.10	P10
509.32	P4	2503.82	P11
675.00	P11, P21	2340.74	P16, P17, P18
938.70	P5, P12, P16	2341.64	P15
1521.57	P6, P13, P17	2253.50	P21
2099.50	P7, P14, P18	2223.50	P20
		2223.50	P18

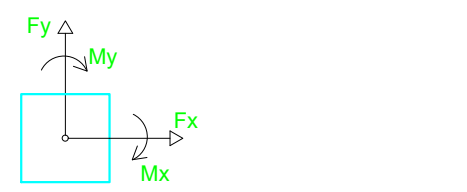

B1=B3=B8=B9=B12=B13=B19=B20 2xC25






















